


اف استشارات هندسية - مقاولات ق
UFUK
Engineering Consulting & Contracting Services

Proposal

THE PROPOSED CONCEPT GOES BEYOND THE LIMITS OF SPATIAL ANALYSIS.. IT IS A STORY OF UNIQUENESS, NEATNESS, AND LUXURY THAT RESPECTS THE ARABIAN VIBES AND THE CONSIDERATIONS OF CLINICAL PROFESSIONALISM.

THERE ARE SOME OF OUR MAIN VISIONS FOR THIS SPACE

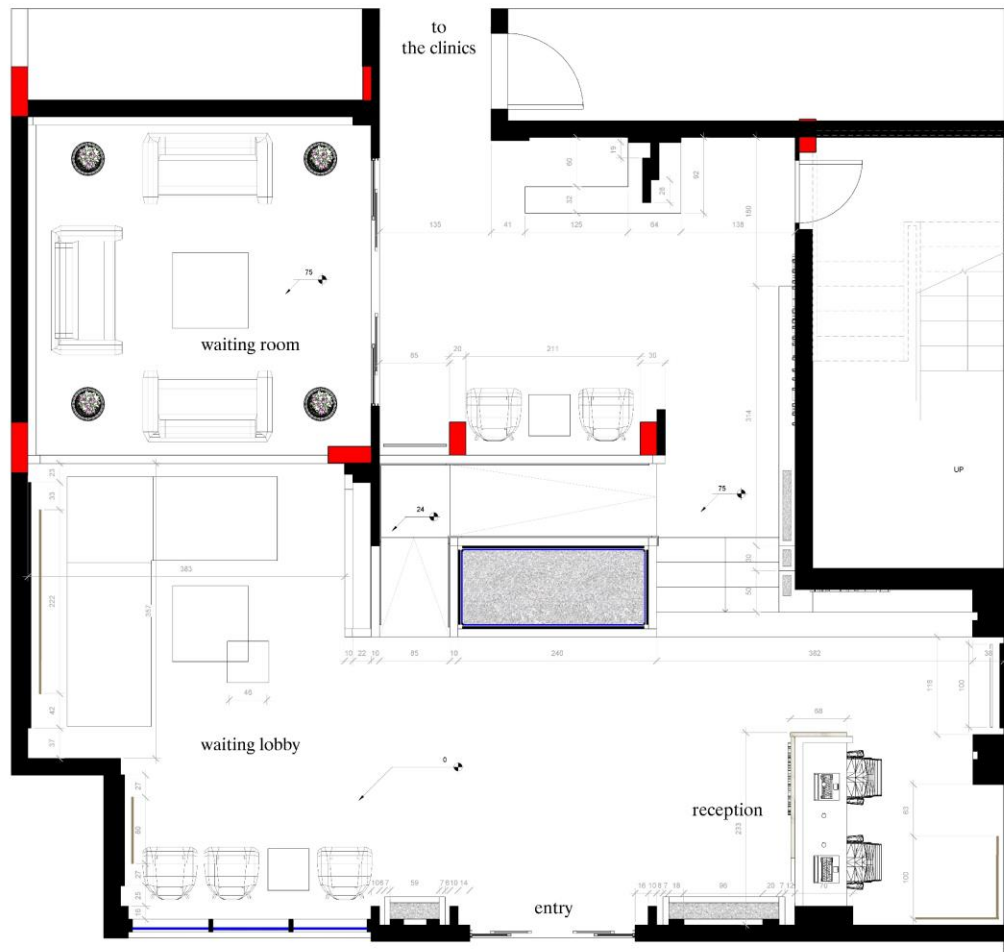

https://www.instagram.com/ufuk_interior/

ALMAALI POLICLINIC

RECEPTION

PLANFLOOR

Project number 0

Date 12/1/2026


Drawn by UFUK OFFICE

Checked by UFUK

Scale 1 : 25



Scale 1 : 25

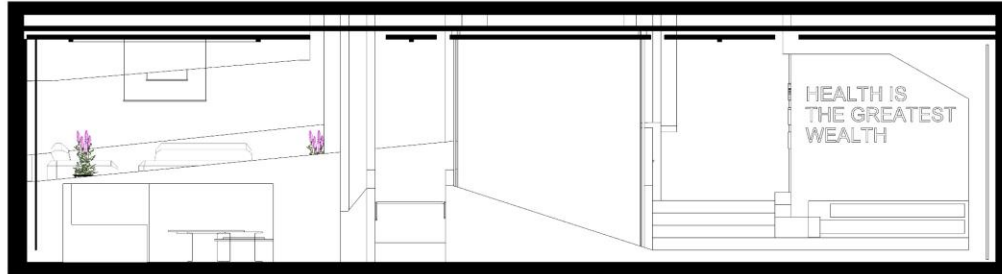

1 Section 2
1 : 25




2 Section 1
1 : 25



3 Section 3
1 : 25



https://www.instagram.com/ufuk_interior/

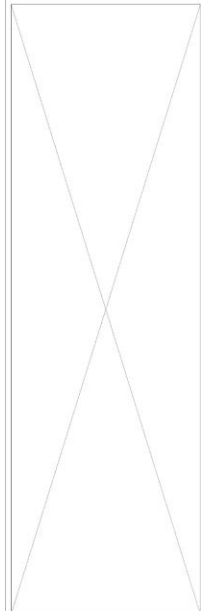

ALMAALI POLICLINIC

RECEPTION

SECTIONS

Project number 0

Date 12/1/2026

Drawn by -

Checked by -

Scale 1 : 25




THE MAIN LOBBY




THE WAITING LOBBY



THE UPPER WAITING ROOM

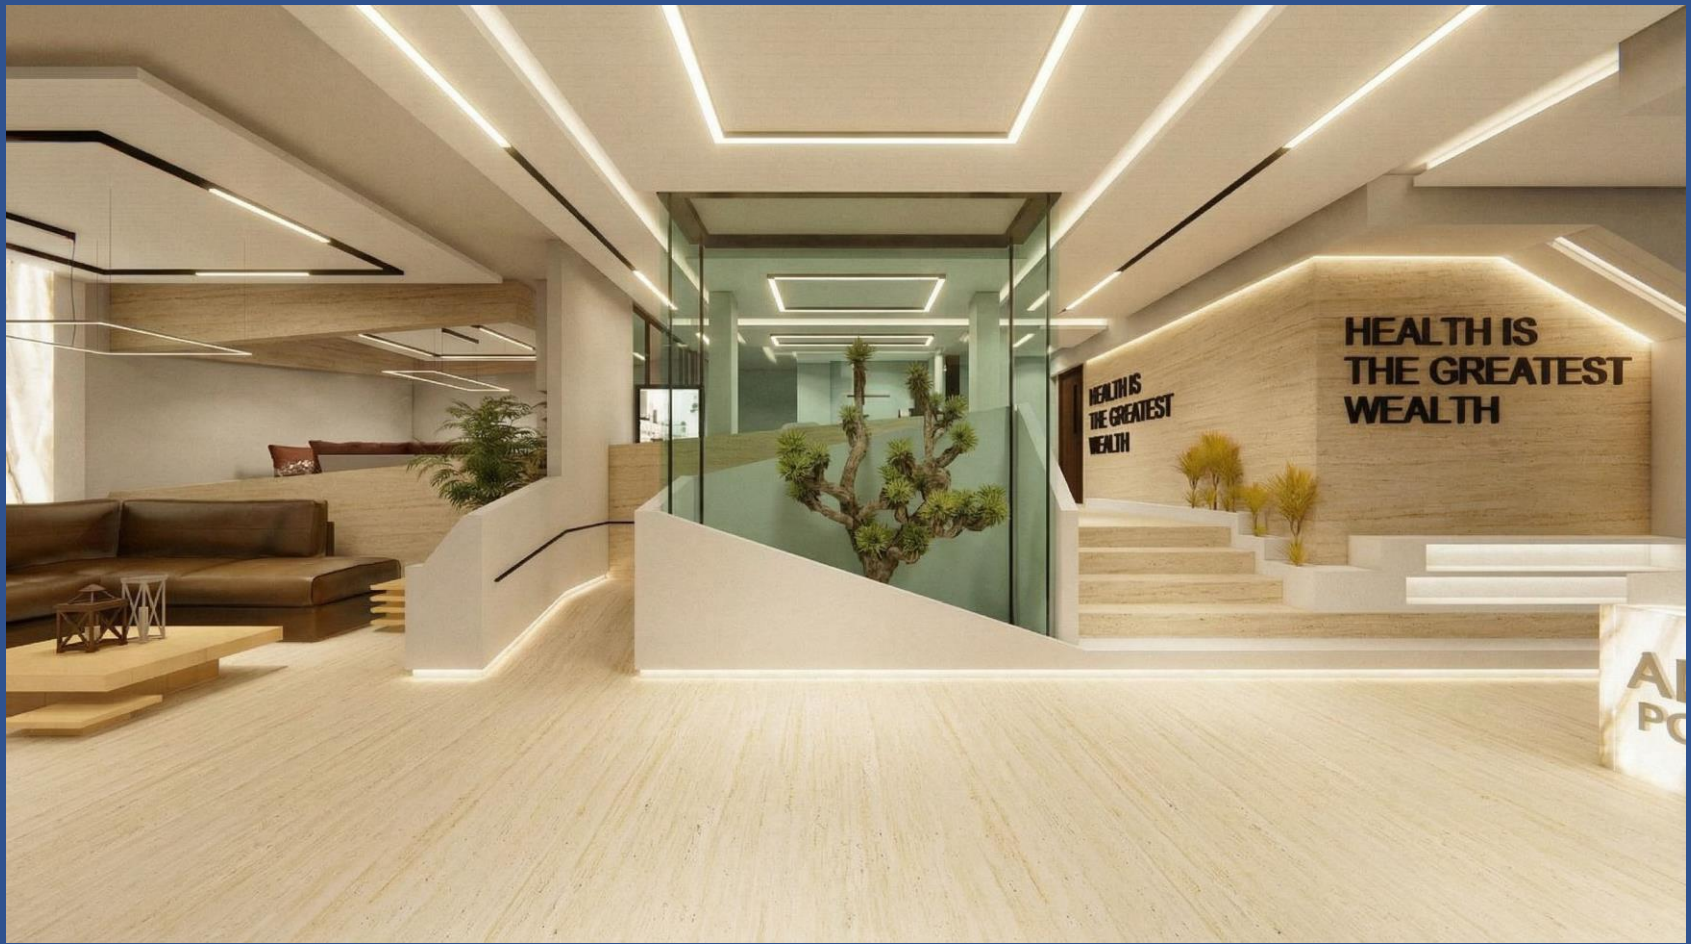

THE ENTRANCE

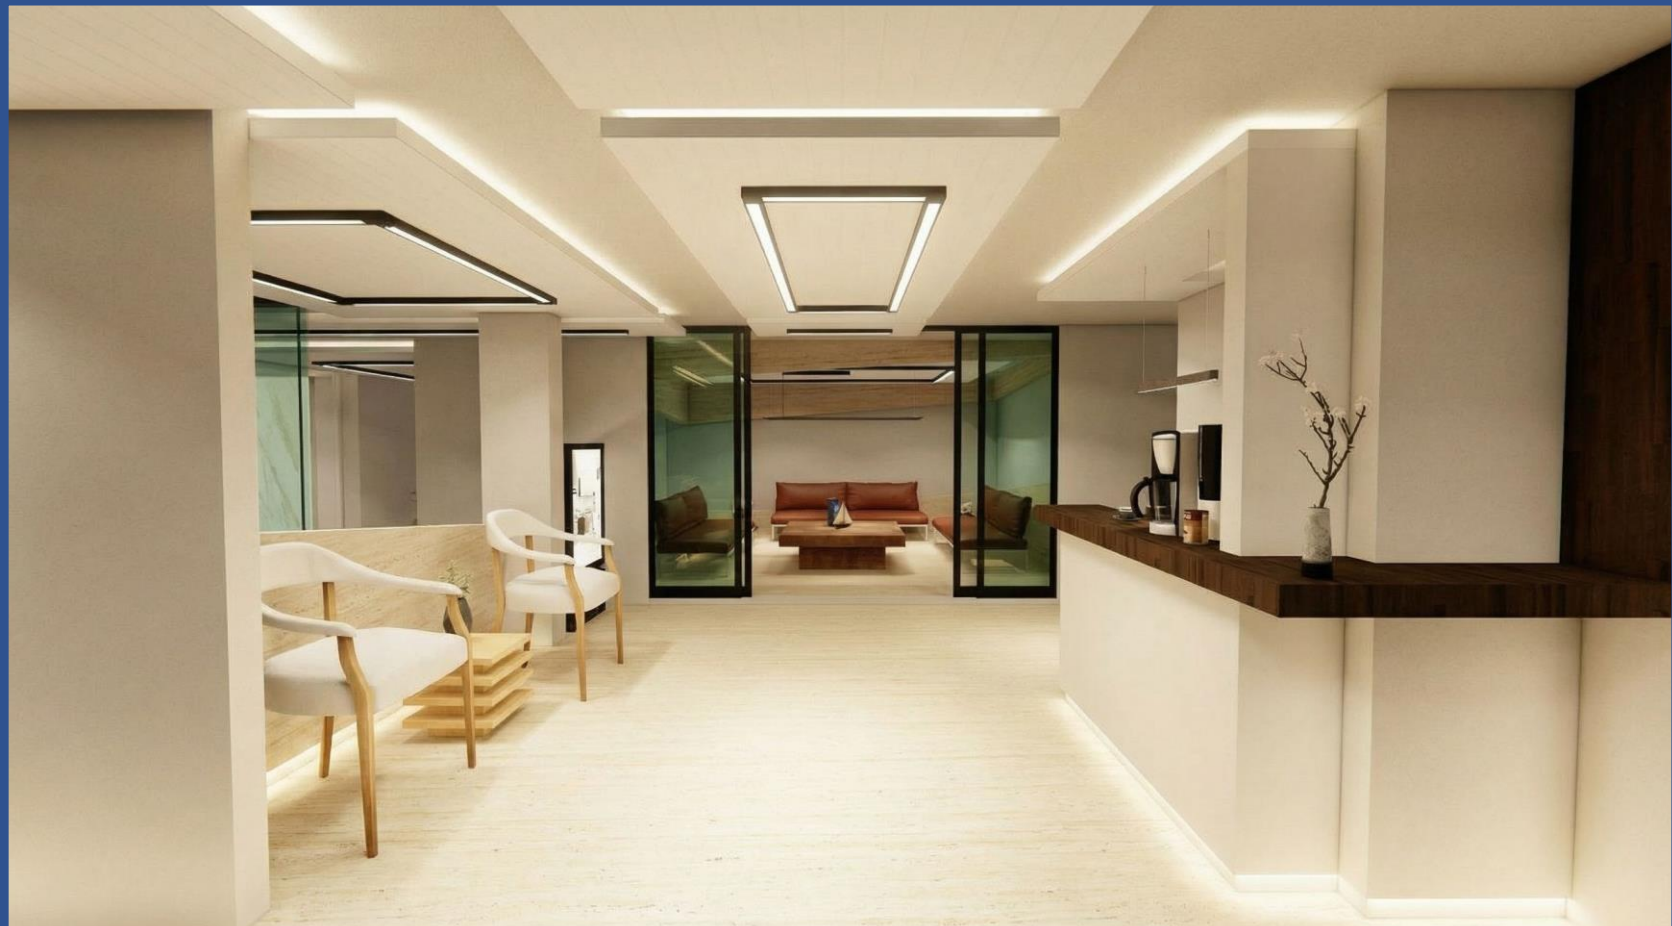

THE UPPER CORNER






THE RECEPTION OFFICE



THE RECEPTION OFFICE

FULL SCENE

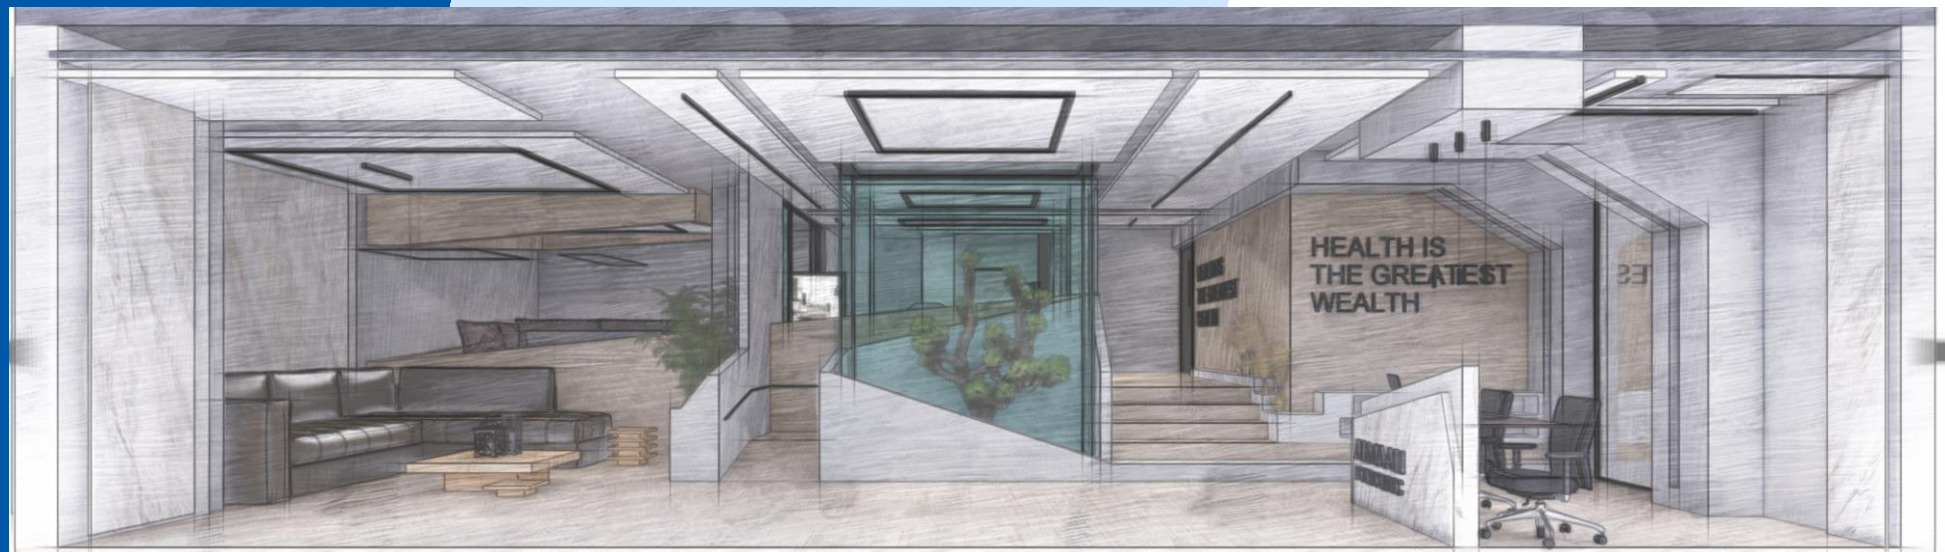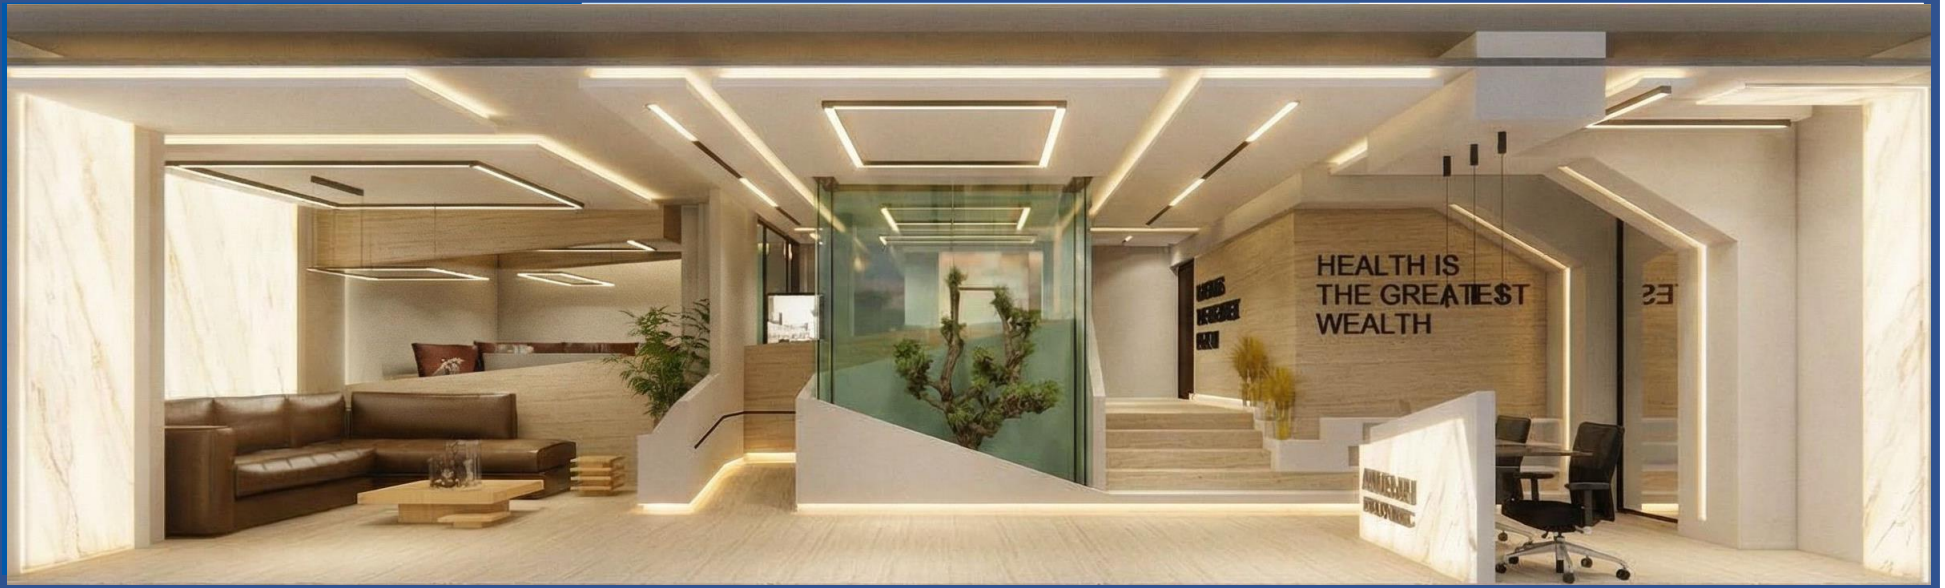

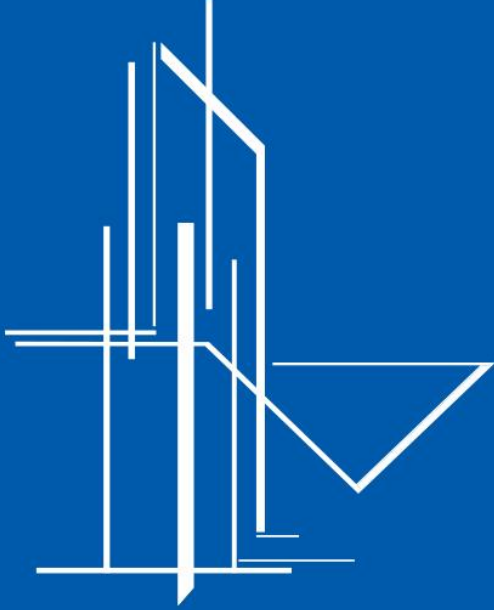

اف استشارات هندسية - مقاولات ق
UFUK

Engineering Consulting & Contracting Services